


STEP METHOD WITH CONCRETE FOOTINGS (FOLLOWING GRADE)

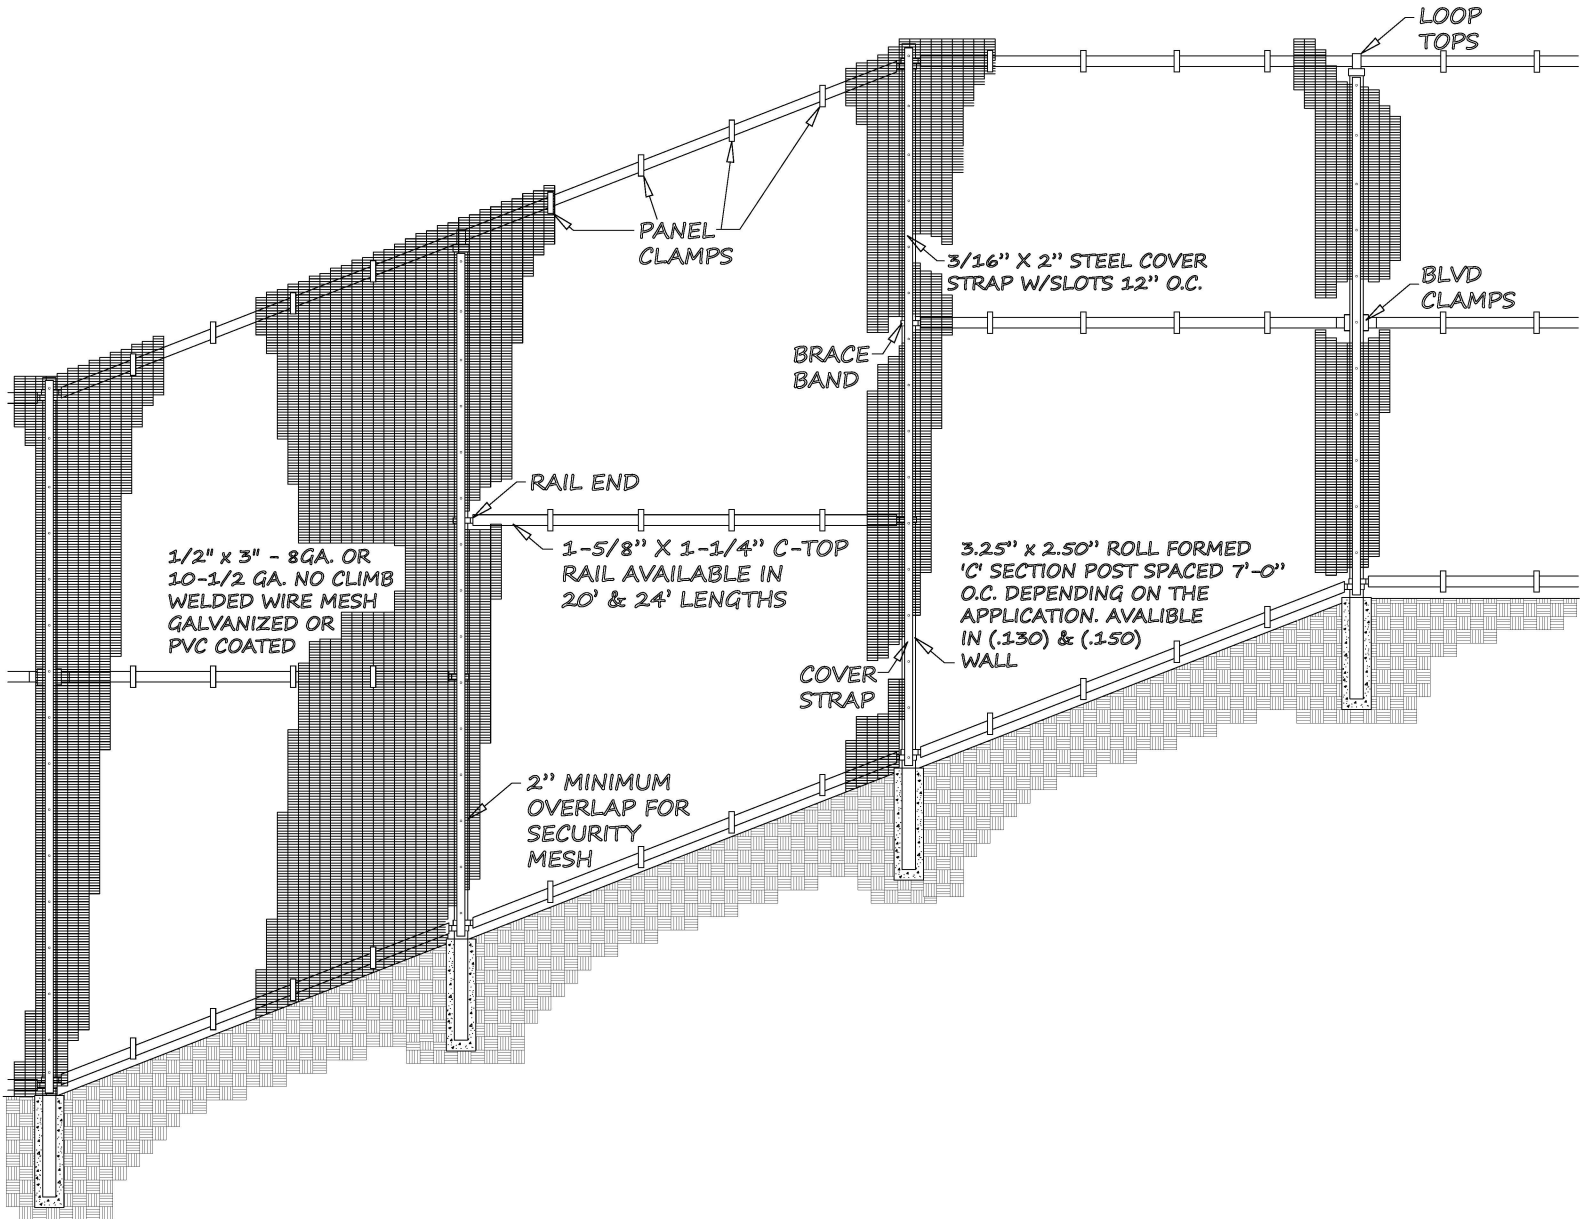

- * WELDED WIRE PANELS ARE ATTACHED TO POST WITH COVERSTRAPS & PANEL CLAMPS
- * TOP, MIDDLE & BOTTOM RAIL ATTACHED TO POST WITH BRACE BANDS, BOULEVARD CLAMPS AND & RAIL ENDS.

ITEM	QNTY	DESCRIPTION	MATERIAL
		MACHINING TOLERANCES	
		FABRICATION TOLERANCES	
SCALE	FULL	CHK'D BY DTM	0.1 ± 0.030
			0.01 ± 0.015
			0.001 ± 0.005
			ANGLES ± 1/4°
DWN BY DTM	12/15/17	APP'D BY	UNDER 18" ± 1/32
			18" AND OVER ± 1/16
			ALL MACHINED SURFACES 125
			BREAK ALL SHARP EDGES

STEP METHOD WITH CONCRETE FOOTINGS (FOLLOWING GRADE)

CAD FILENAME:
FENCE 4-35

LAST PLOT DATE:
12-15-17



4100 13th Street SW
Canton, Ohio 44710

REF. No.
DRWG No.

FENCE 4-35