


STEP METHOD WITH CONCRETE FOOTINGS-BURIED FABRIC

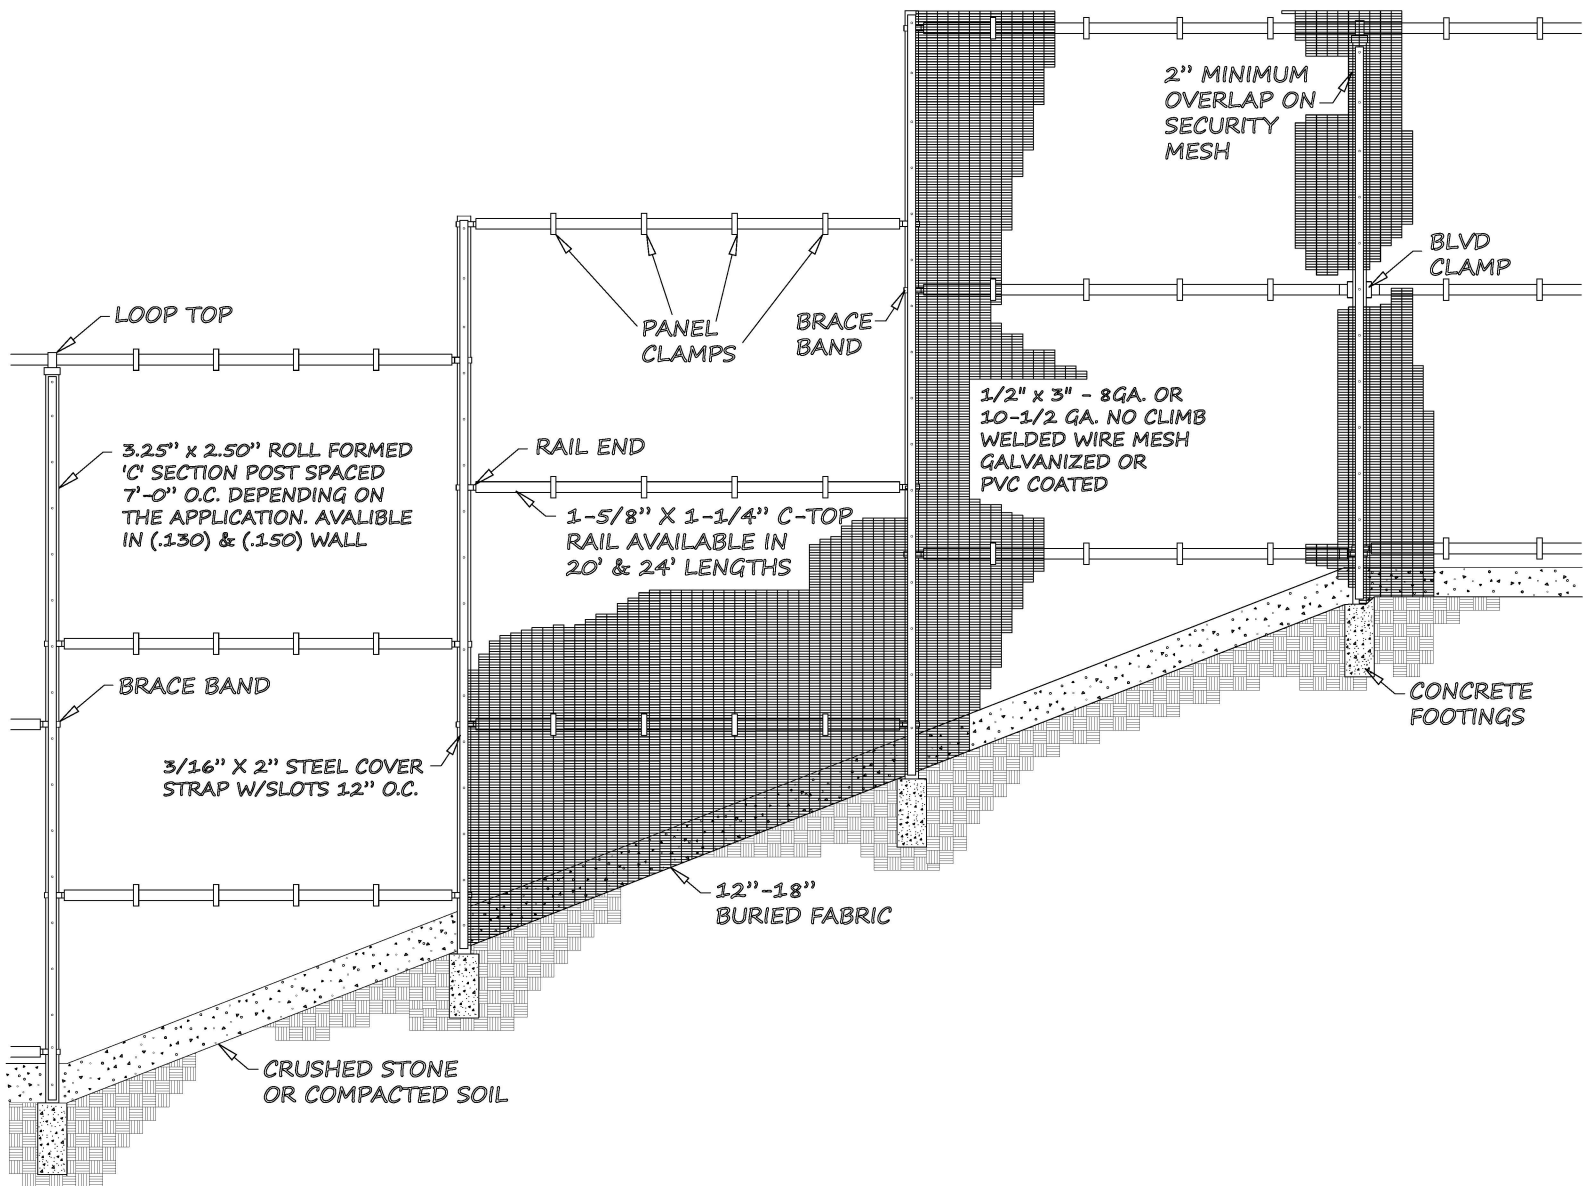

- * WELDED WIRE PANELS ARE ATTACHED TO POST WITH COVERSTRAPS & PANEL CLAMPS
- * TOP, MIDDLE & BOTTOM RAIL ATTACHED TO POST WITH BRACE BANDS, BOULEVARD CLAMPS AND & RAIL ENDS.

ITEM	QNTY	DESCRIPTION	MATERIAL
		MACHINING TOLERANCES FABRICATION TOLERANCES	
SCALE	FULL	CHK'D BY DTM	0.1 ± 0.030 0.01 ± 0.015 0.001 ± 0.005 ANGLES ± 1/4°
DWN BY	DTM 12/15/17	APP'D BY	UNDER 18" ± 1/32 18" AND OVER ± 1/16 ALL MACHINED SURFACES 125 BREAK ALL SHARP EDGES

STEP METHOD WITH CONCRETE FOOTINGS-BURIED FABRIC (FOLLOWING GRADE)

CAD FILENAME:
FENCE 4-36

LAST PLOT DATE:
12-15-17



4100 13th Street SW
Canton, Ohio 44710

REF. No.
DRWG No.

FENCE 4-36