


# STEP METHOD WITH CONCRETE FOOTINGS-BURIED FABRIC

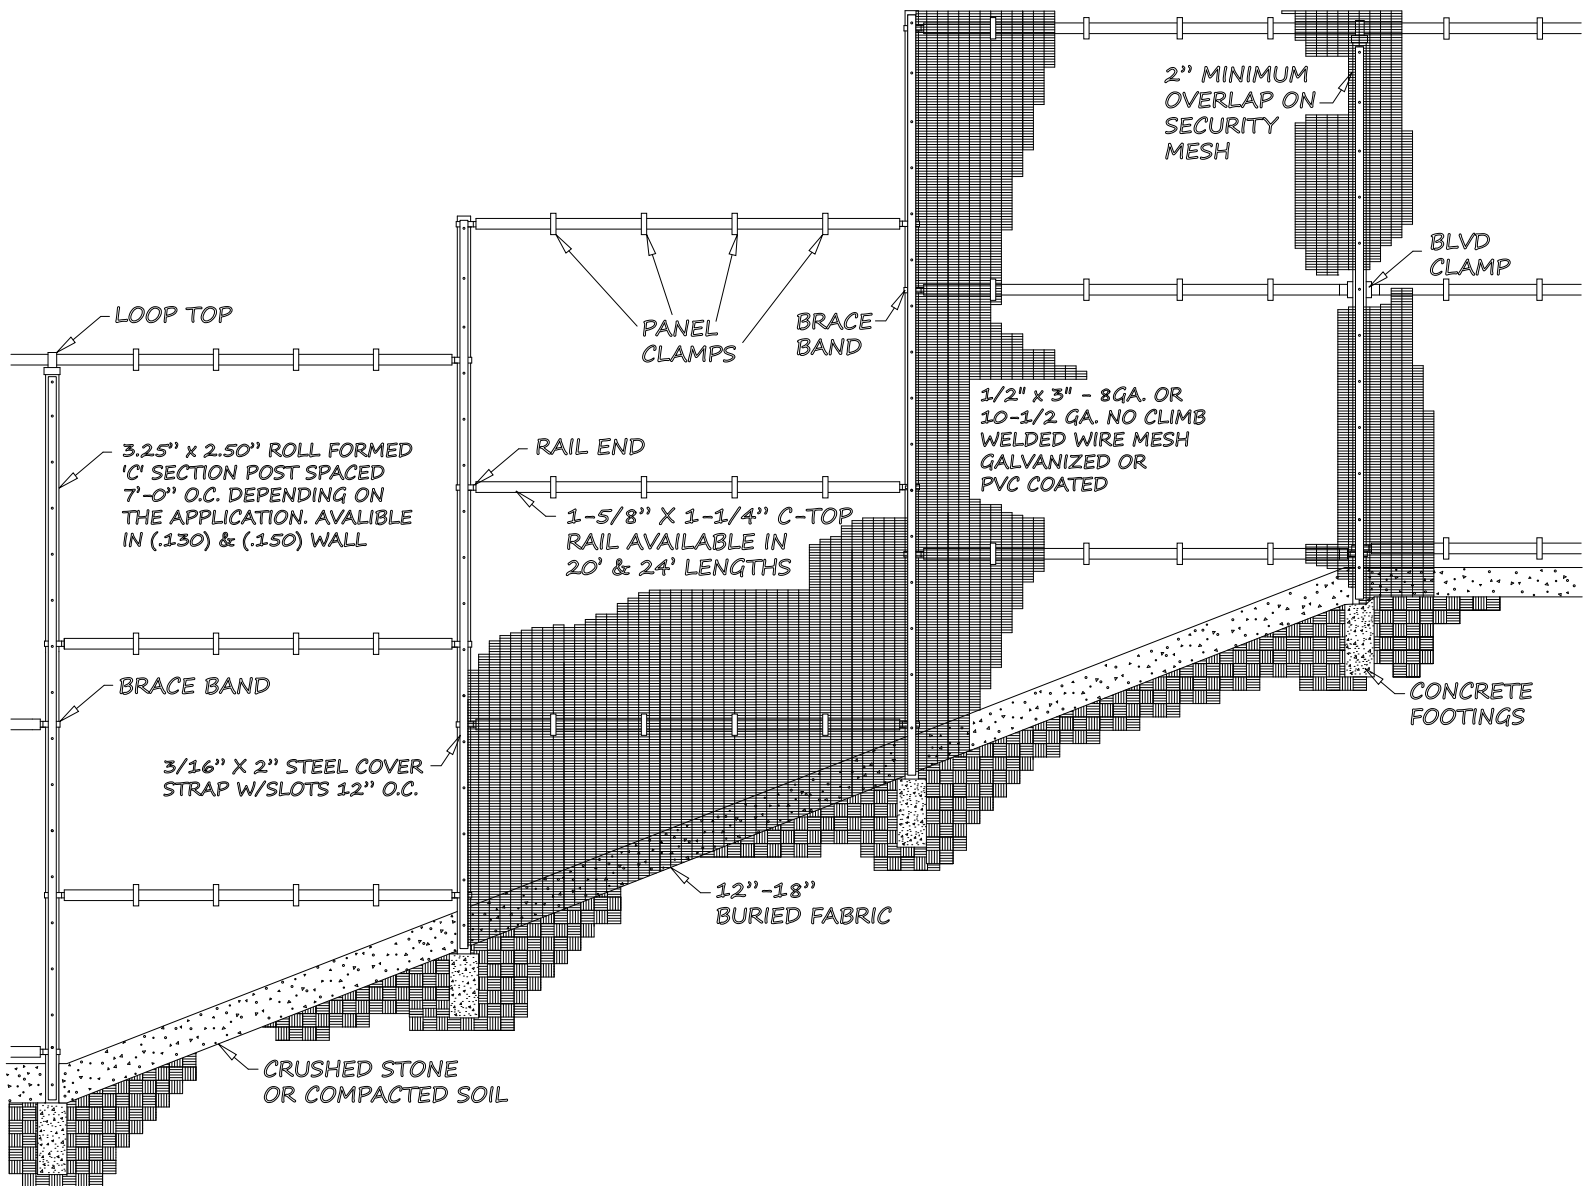

- \* WELDED WIRE PANELS ARE ATTACHED TO POST WITH COVERSTRAPS & PANEL CLAMPS
- \* TOP, MIDDLE & BOTTOM RAIL ATTACHED TO POST WITH BRACE BANDS, BOULEVARD CLAMPS AND & RAIL ENDS.

ITEM	QNTY	DESCRIPTION	MATERIAL
		MACHINING TOLERANCES      FABRICATION TOLERANCES	
SCALE	FULL	CHK'D BY    DTM	0.1                      ± 0.030
DWN BY	DTM	12/15/17	0.01                    ± 0.015
		APP'D BY	0.001                  ± 0.005
			ANGLES                ± 1/4°
		77      UNDER 18"            ± 1/32	
		77      18" AND OVER       ± 1/16	
		77      ALL MACHINED SURFACES 125	
		77      BREAK ALL SHARP EDGES	

STEP METHOD WITH CONCRETE FOOTINGS-BURIED FABRIC (FOLLOWING GRADE)

CAD FILENAME:  
FENCE 4-36

LAST PLOT DATE:  
12-15-17



4100 13th Street SW  
Canton, Ohio 44710

REF. No.  
DRWG No.

FENCE 4-36